


**LOT 3, BLOCK 16
PLAN 821 0996**

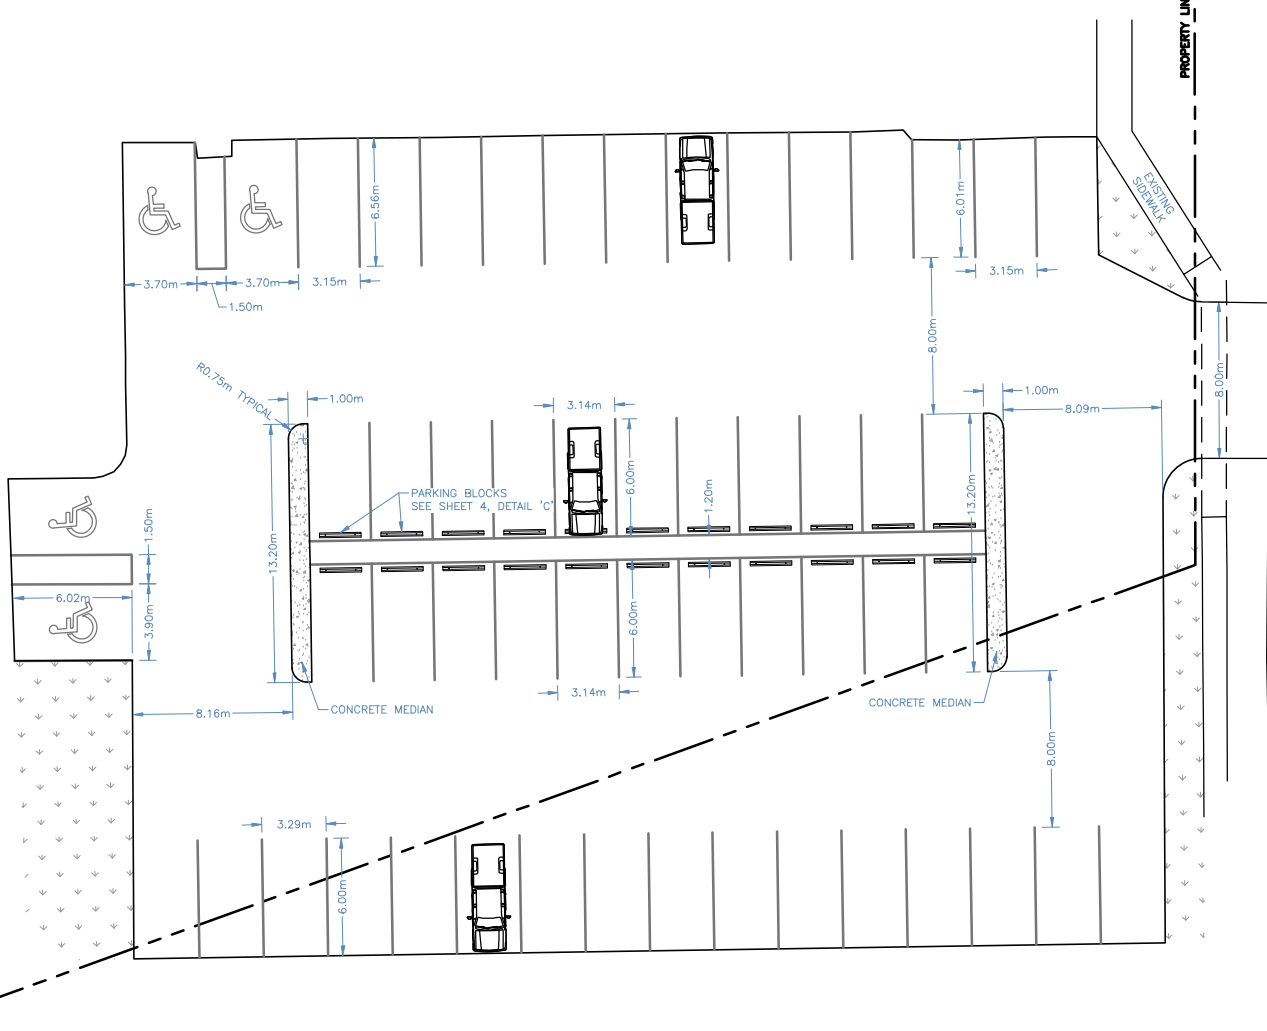

4th STREET S



LEGEND / NOTES

1. CURRENT LAYOUT FEATURES 51 REGULAR STALLS WITH 4 ACCESSIBLE STALLS.
2. VEHICLE SHOWN IS 18' LONG.

0	16MAR'20	PRELIMINARY
ISSUE	DATE	REVISION DESCRIPTION

WILDE BROTHERS
ENGINEERING LTD.
PERMIT TO PRACTICE
P08438

WILDE BROS. ENGINEERING LTD.
Raymond, Alberta

TOWN OF PICTURE BUTTE

PARKING LOT 2020
PROPOSED LAYOUT

DIMENSIONED LAYOUT

DESIGNED: DJW	CHECKED:
DRAWN: JPL	JOB: 9920-04
SCALE: 1:250	DIMENSIONS: METERS
DATE: 16 MARCH 2020	DRAWING No: 1