




CURRENT DESIGN

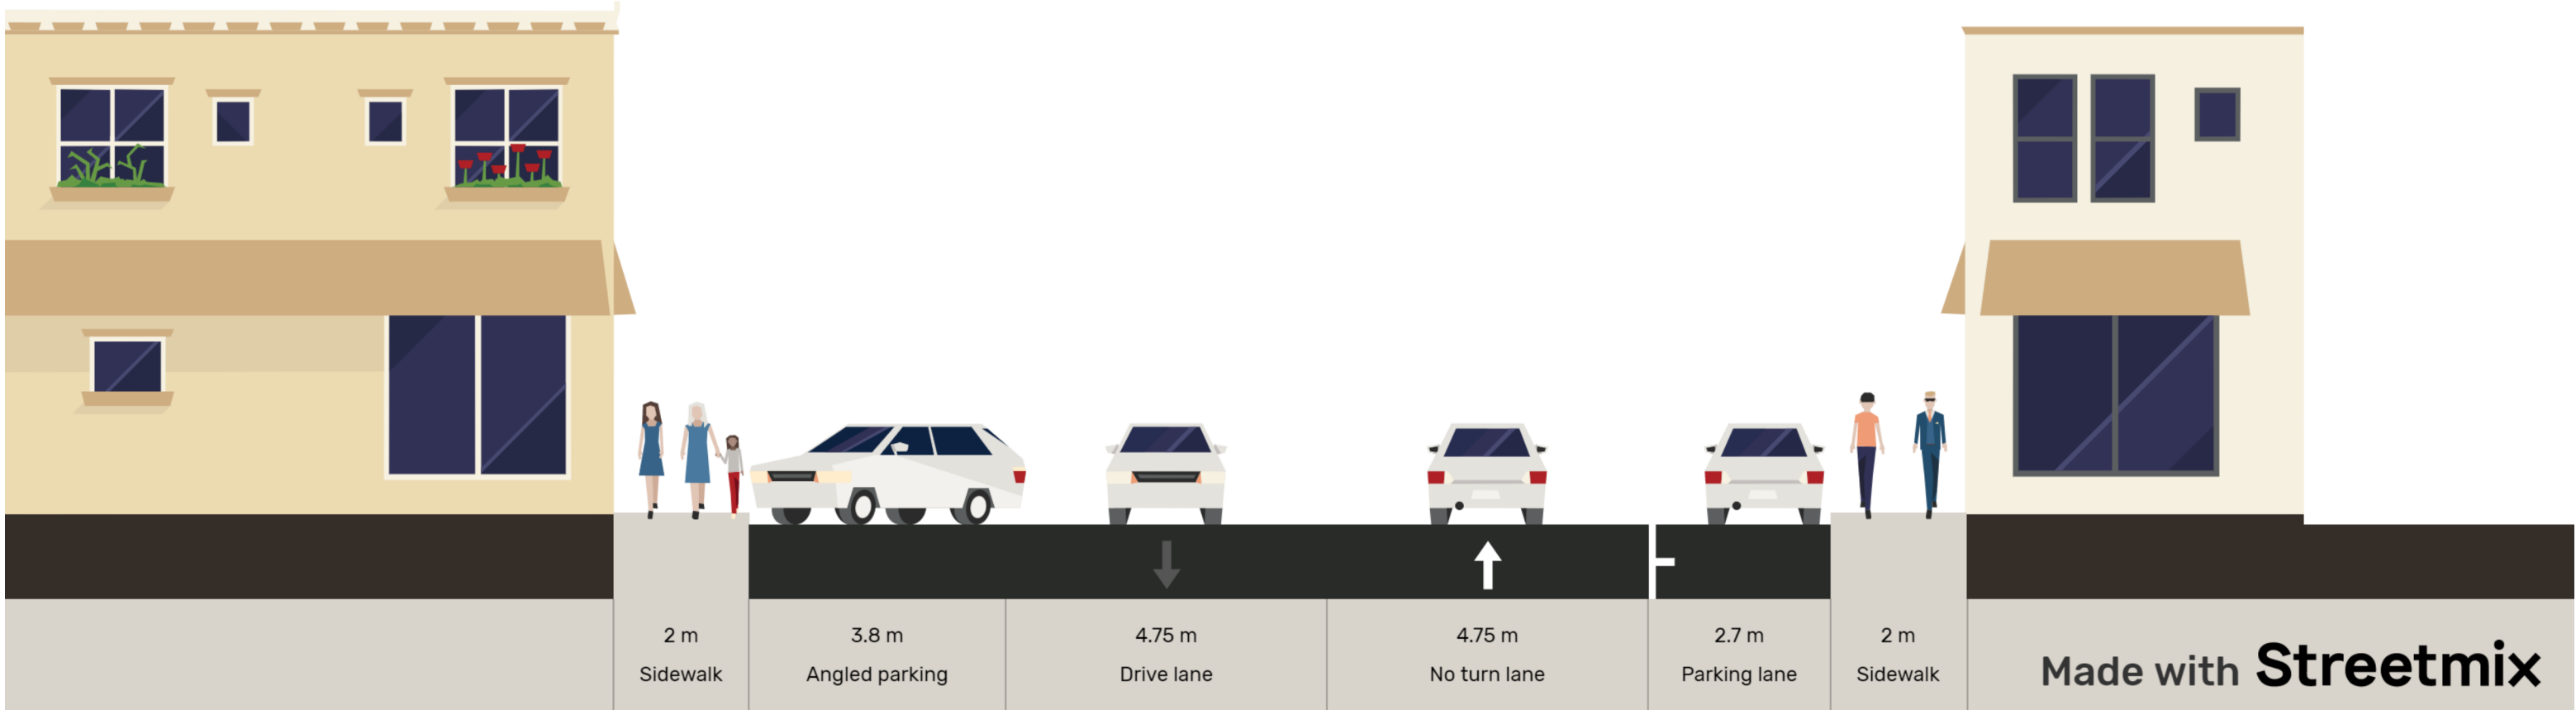

VIEW LOOKING NORTH

# WIDENED WEST SIDEWALK

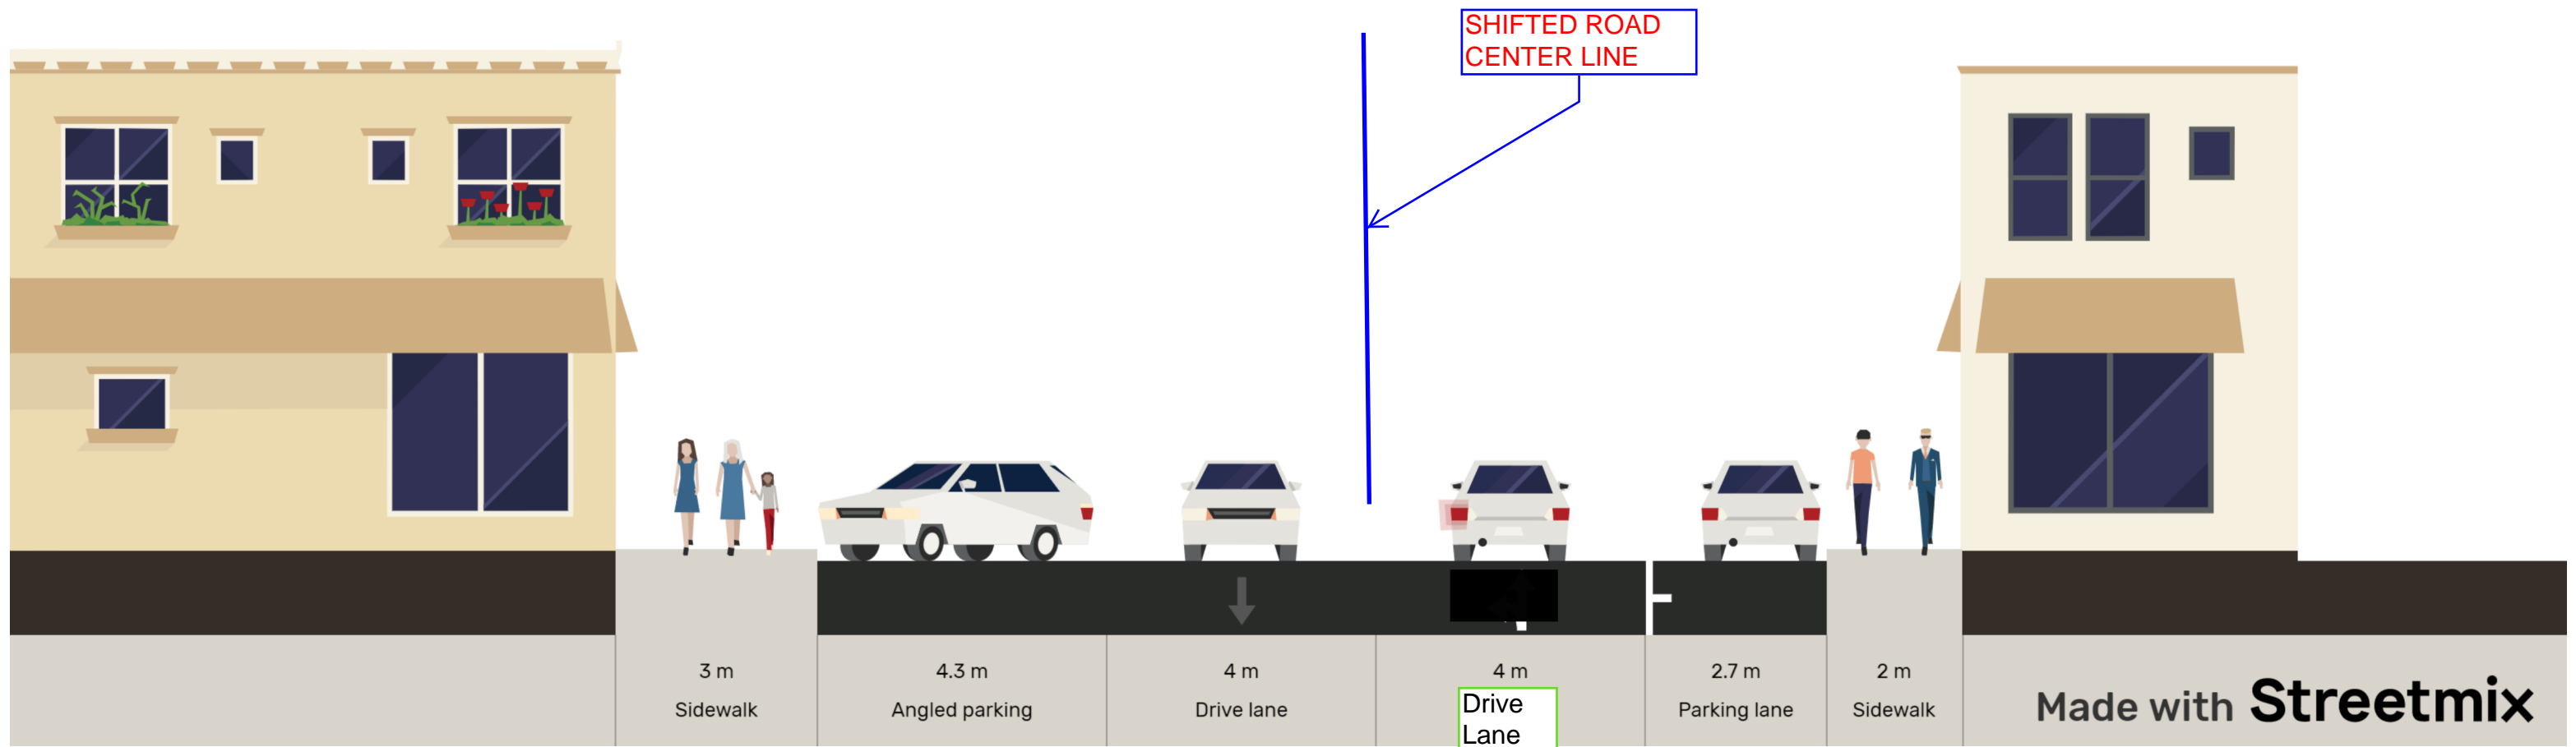

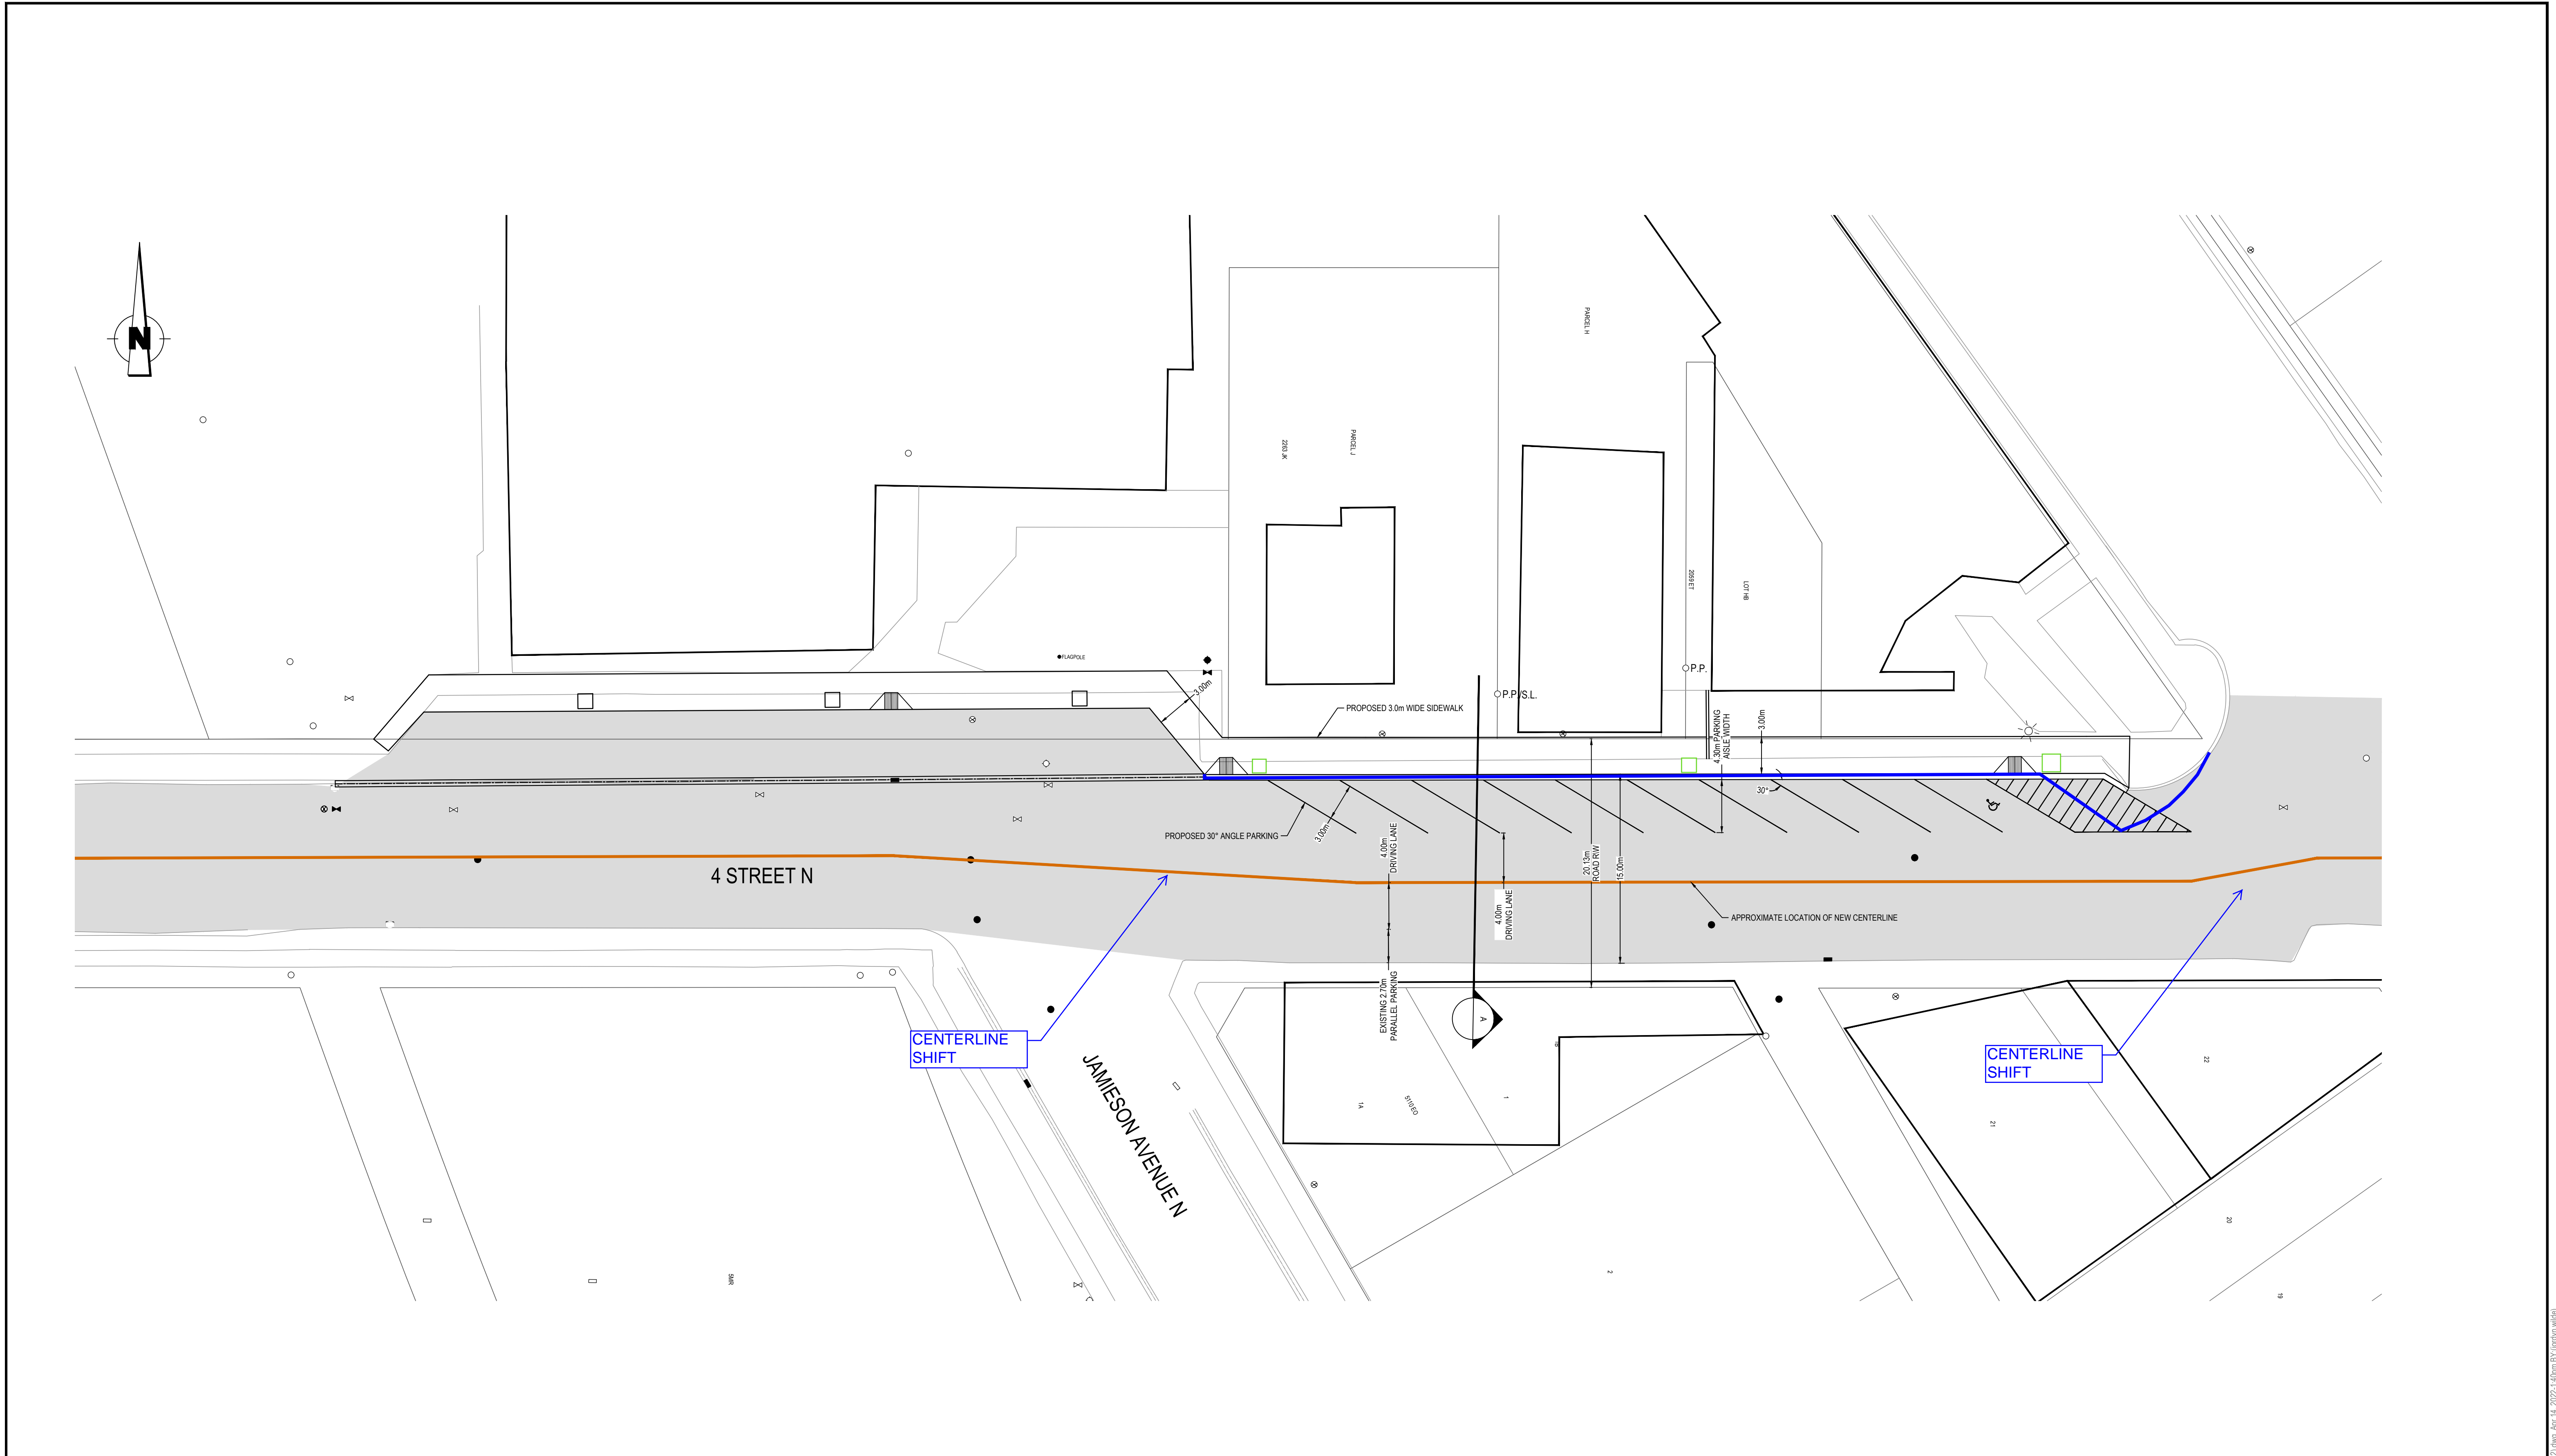

<b>DISCLAIMER:</b> THIS DRAWING AND DESIGN IS COPYRIGHT PROTECTED WHICH SHALL NOT BE USED, REPRODUCED OR REVISED WITHOUT WRITTEN PERMISSION BY WSP. THE CONTRACTOR SHALL CHECK AND VERIFY ALL DIMENSIONS AND UTILITY LOCATIONS AND REPORT ALL ERRORS AND OMISSIONS PRIOR TO COMMENCING WORK.			
01	---	ISSUE FOR ---	
IS	DATE	DESCRIPTION	ISSUED FOR -REVISION:

CITY OF LETHBRIDGE APPROVED	SEAL	CLIENT
		TOWN OF PICTURE BUTTE
		CLIENT REF. # 00

**wsp**

3509 6th AVENUE NORTH  
LETHBRIDGE, ALBERTA, CANADA T1J 5C1  
TEL: 403.327.7746 | FAX: 403.380.2825 | www.wsp.com

PROJECT NO.  
211-02299-00

PROJECT: SANITARY TRUNK MAIN UPGRADE PHASE 2		TITLE: NEW SIDEWALK WIDTH FIGURE
ORIGINAL SCALE: 1:250	DESIGNED BY: JW	DRAWN BY: JW
CHECKED BY: BK	APPROVED BY: TP	DISCIPLINE: CIVIL

ISSUE FOR ---	DATE OF ---	REV